

KEY PLAN - BASEMENT

Scale = No

DEMOLITION GENERAL NOTES

- A. REFER TO SPECIFICATIONS SECTION 04-40 AND 04-41 FOR THE REQUIREMENTS FOR MATERIALS, METHODS AND INFORMATION.
- B. CONTRACTOR SHALL COORDINATE ALL BID, PERMIT, AND/OR CONSTRUCTION DOCUMENTS WITH THE ENGINEER PRIOR TO CONTRACT DOCUMENTS FOR THE PROJECT.
- C. THE CONTRACTOR SHALL BE RESPONSIBLE FOR THE CONDITIONS, DIMENSIONS AND MATERIALS REQUIRED FOR THE CONTRACTED WORK. REPORT ALL INTERFERENCES TO THE ENGINEER IMMEDIATELY TO THE ENGINEER AND/OR INSTALLATION.
- D. COORDINATE ALL INTERFERENCES AND/OR OPENINGS WITH OTHER SELECTED TRADES.
- E. THE OWNER HAS SELECTED AND TAGS FOR DEVIATION TO BE ALLOWED. CONTRACTOR SHALL BE RESPONSIBLE FOR THE DEVIATION AND SHALL REPORT AND DELIVER TO THE OWNER REQUESTED LOCATION WITHIN THE EXISTING FACILITY.
- F. CONTRACTOR SHALL PROVIDE TEMPORARY DUST CONTROL MEASURES TO PREVENT DUST FROM TRACKING OUT ON CONTRACTOR ACCESS POINTS TO SEPARATE PROJECT SCENE FROM ADJACENT EXISTING CEILING LIGHTS AND OTHER CEILING DEVICES.
- G. CONTRACTOR SHALL PROVIDE VENTILATION TO NEGATIVE AIR MACHINES TO MAINTAIN NEGATIVE PRESSURE MONITORING DEVICE AT A JUST PRESSURE. MONITORING DEVICE SHALL BE TRANSPORTED TO OCCUPANCY. PROVIDE SHALL BE BY OWNER. SEE SPECIFICATION 01-011 INFECTIOUS CONTROL AND PREVENTION.
- H. THE HOSPITAL'S SMOKE AND THE SUPPLEMENTARY PROJECT SMOKE SHALL DRAIN INTO THE EXISTING DRAINAGE SYSTEM. DRAIN INTO THE EXISTING DRAINAGE PHASE.

DEMOLITION PLAN LEGEND



- A. TEMPORARY PARTITION**
- B. TEMPORARY DOOR**

NOTES: 1. SEE MECHANICAL DRAWINGS FOR PLUMBING.

1. HVAC AND FIRE PROTECTION DEMOLITION.
2. SEE ELECTRICAL DRAWINGS FOR POWER, LIGHTING AND COMMUNICATIONS DEMOLITION.
3. SEE ASBESTOS ABATEMENT DRAWINGS FOR ABATEMENT WORK

- REMOVE INTERIOR PARTITION WALLS IN CASE TO UNBESIDE OF STRUCTURAL AREA. REMOVE ALL CONSTRUCTION AND PREPARED WASTE.
- REMOVE EXISTING PARTITION WALLS AND INTERIOR SURFACES IN AREA WITH EXISTING OR SCHEDULED OPERING PARTITION AND PREPARED ADJACENT OCCUPIED AREA UNTIL WORK IS COMPLETED.
- TEMPORARY PROTECT ADJACENT AREAS UNTIL WORK IS COMPLETED.
- REMOVE EXISTING FLOORING.
- REMOVE EXISTING CEILING AND GIRD.
- MOVE EXISTING CABINETS AND COUNTERTOP AS NECESSARY AND REUSE.


AREAS OF WORK TO BE DONE DURING OFF HOURS. AREAS MUST BE CLEAN OF DUST AND DEBRIS DURING REGULAR HOURS.

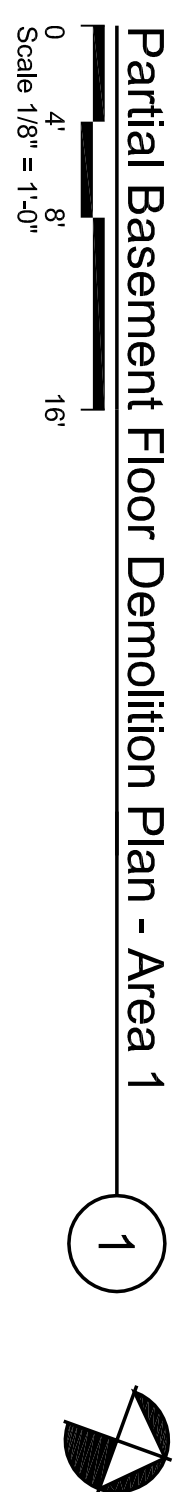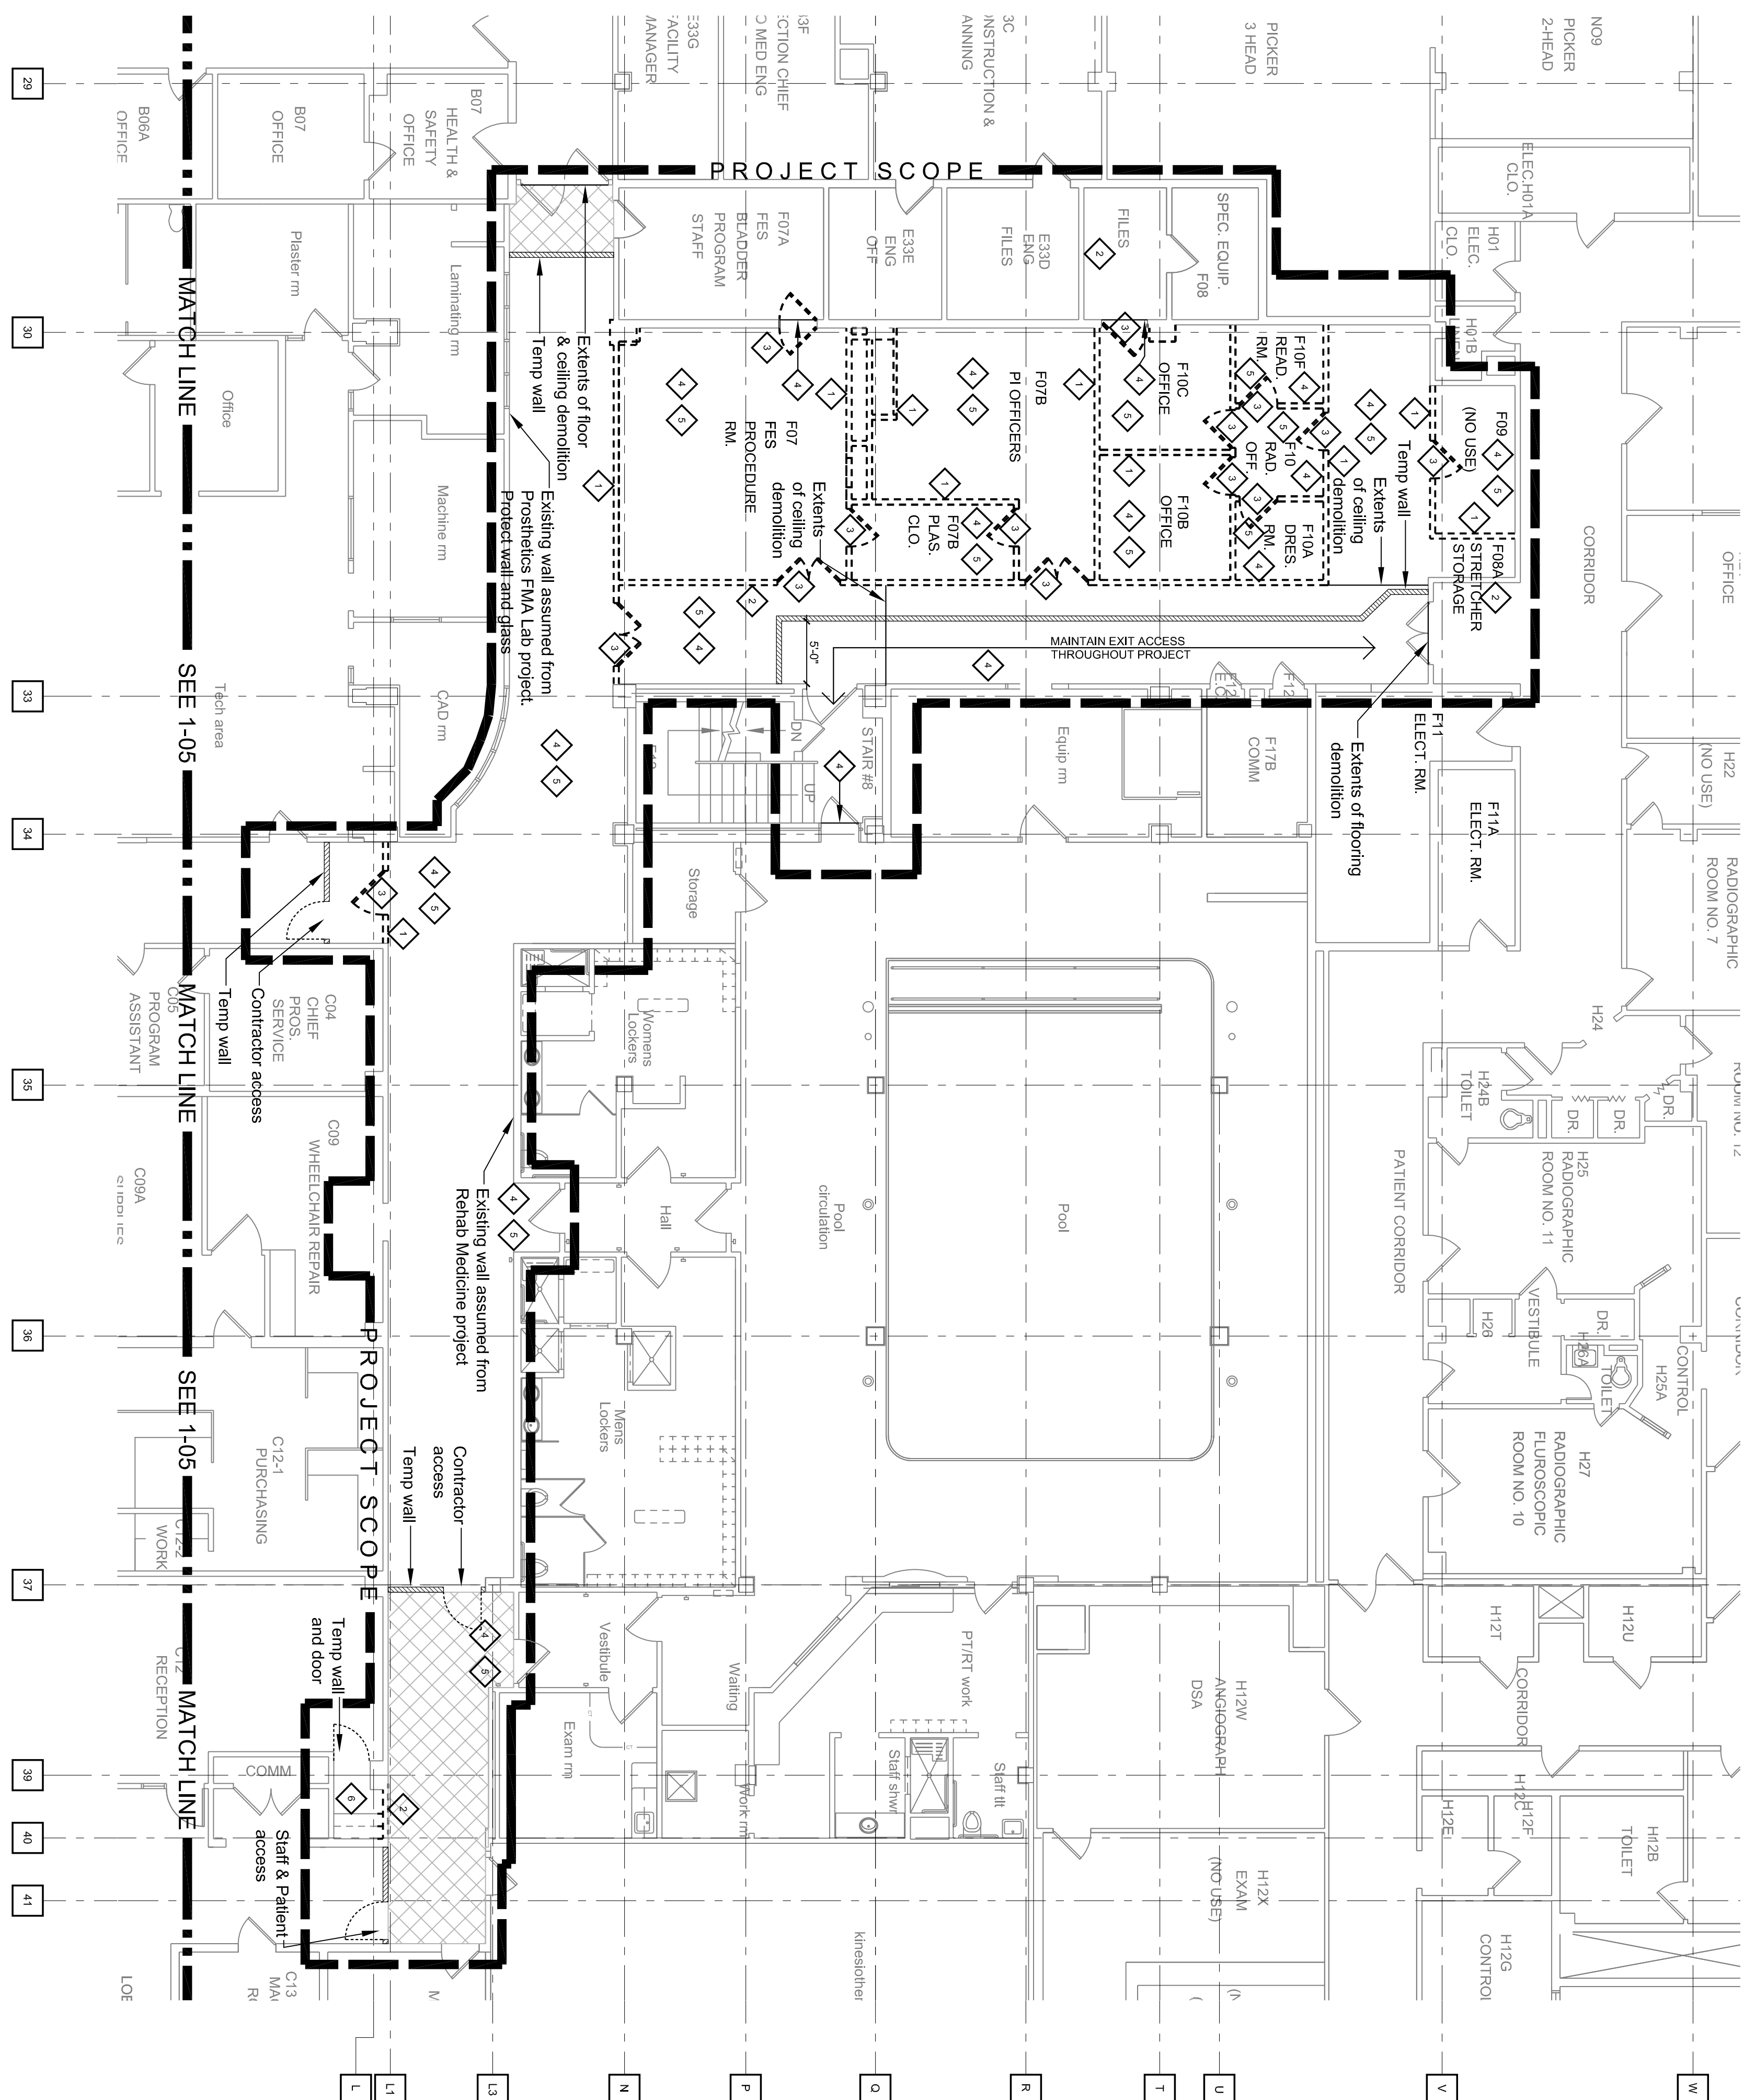

CONSULTANTS:



**FREDRICK, FREDRICK & HELLER
ENGINEERS, INC.**
672 EAST ROYALTON ROAD
BROADVIEW HTS., OHIO 44147
TEL. (440) 546-9896
FAX: (440) 546-9899

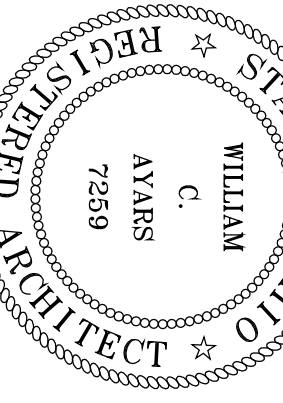

ARCHITECT:

Perspectus
architecture
13212 Shaker Square Suite 204 Cleveland, Ohio 44120
P: 216/752-1800
F: 216/52-2833

DESIGN AND CONSTRUCTION DOCUMENTS AS INSTRUMENTS OF SERVICE ARE GIVEN IN CONFIDENCE AND REMAIN THE PROPERTY OF PREPACITUS ARCHITECTURAL. THE USE OF THIS DESIGN AND THESE CONSTRUCTION DOCUMENTS FOR PURPOSES OTHER THAN THE SPECIFIC PROJECT NAMED HEREIN IS STRICTLY PROHIBITED WITHOUT THE EXPRESSED WRITTEN CONSENT OF PREPACITUS ARCHITECTURAL.

Drawing Title PARTIAL BASEMENT FLOOR DEMOLITION PLAN - AREA 1	Project Title PROSTHETICS RENOVATIONS	Project Number 541-05-1071	
		Building Number 1	
Approved: Project Director	Location VAMC - WADE PARK	Drawing Number 1-04	
		Date 03-12-08	
		Checked TEH	Drawn TKT
		Dwg.	of

**Office of
Facilities
Management**

 Department of
Veterans Affairs